


AFE	Date	Description of Change
23254	2-5-38	Const of Trk #124
24400	3-8	Rel of Trk 124
28045	6-17-30	67' of Ga. TO Trk #1
38447	12-9-49	Rel Trk #101 362'
74013	1930	Rel. 30' car. Cabot Busby Tenn.

No.	Grantor	Grantee	Instrument	Date	Record	Dist. No.	Remarks
1	No deed covering						Charter width claimed



- Cont 23258 1-9-39 End Smith Lease of 2000± extreme R & L low line 2570+00 to 2590+00 Conc. 4-8-38
- 23781 10-23-37 Municipal Park, 9 Const. Co. Const. of Trk #124 (Old 600) PS-CP-135, CP-RW-1285 Conc. 11-30
- 3166 4-10-40 C. L. Menden - Lease Port. Parcel 183 - Sta. 2535+00 to 2549+00 & Sta. 2542+00 to 2545+00 Conc. 4-6
- 36329 3-2-48 City of Lawrenceburg Elec. Sys. 3 Wires over of 2492+14
- 32484 4-28-49 L.H. Broughton - Lease of 200' x 300' 50' from both sides of 4 Trk. Sta. 25344+50 to 25744+50 (Canc. 9-16-59)
- 44164 3-10-58 Loreto Tel. Co. - Wire X-ing over sta. 2492+46
- 50089 5-23-64 State of Tenn. Dept. of Hays. - Force Account agreement for grade X-ing

RIGHT OF WAY AND TRACK MAP
 LOUISVILLE AND NASHVILLE R. R. CO.
 NASHVILLE, FLORENCE AND SHEFFIELD DIVISION
 STATION 2490+32.5 TO STATION 2595+92.5
 SCALE: 1 INCH = 200 FT. JUNE 30 1917

SHEET NO. 25 OF 42 OF NASHVILLE FLORENCE AND SHEFFIELD DIVISION
 FROM SURVEY STATION 2480+32.5 TO SURVEY STATION 2525+32.5

OFFICE OF CHIEF ENGINEER
 LOUISVILLE, KY.

050-016

V.B.
 25